


AREAS				
GROUND FLOOR	118.06	sq.m.	12.70	sqrs.
GARAGE	35.05	sq.m.	3.78	sqrs.
PORCH	4.67	sq.m.	0.50	sqrs.
<b>HOUSE AREA</b>	<b>157.78</b>	sq.m.	<b>16.98</b>	sqrs.
<b>MIN. BLOCK WIDTH</b>	12.5	m		
<b>MIN. BLOCK DEPTH</b>	22	m		

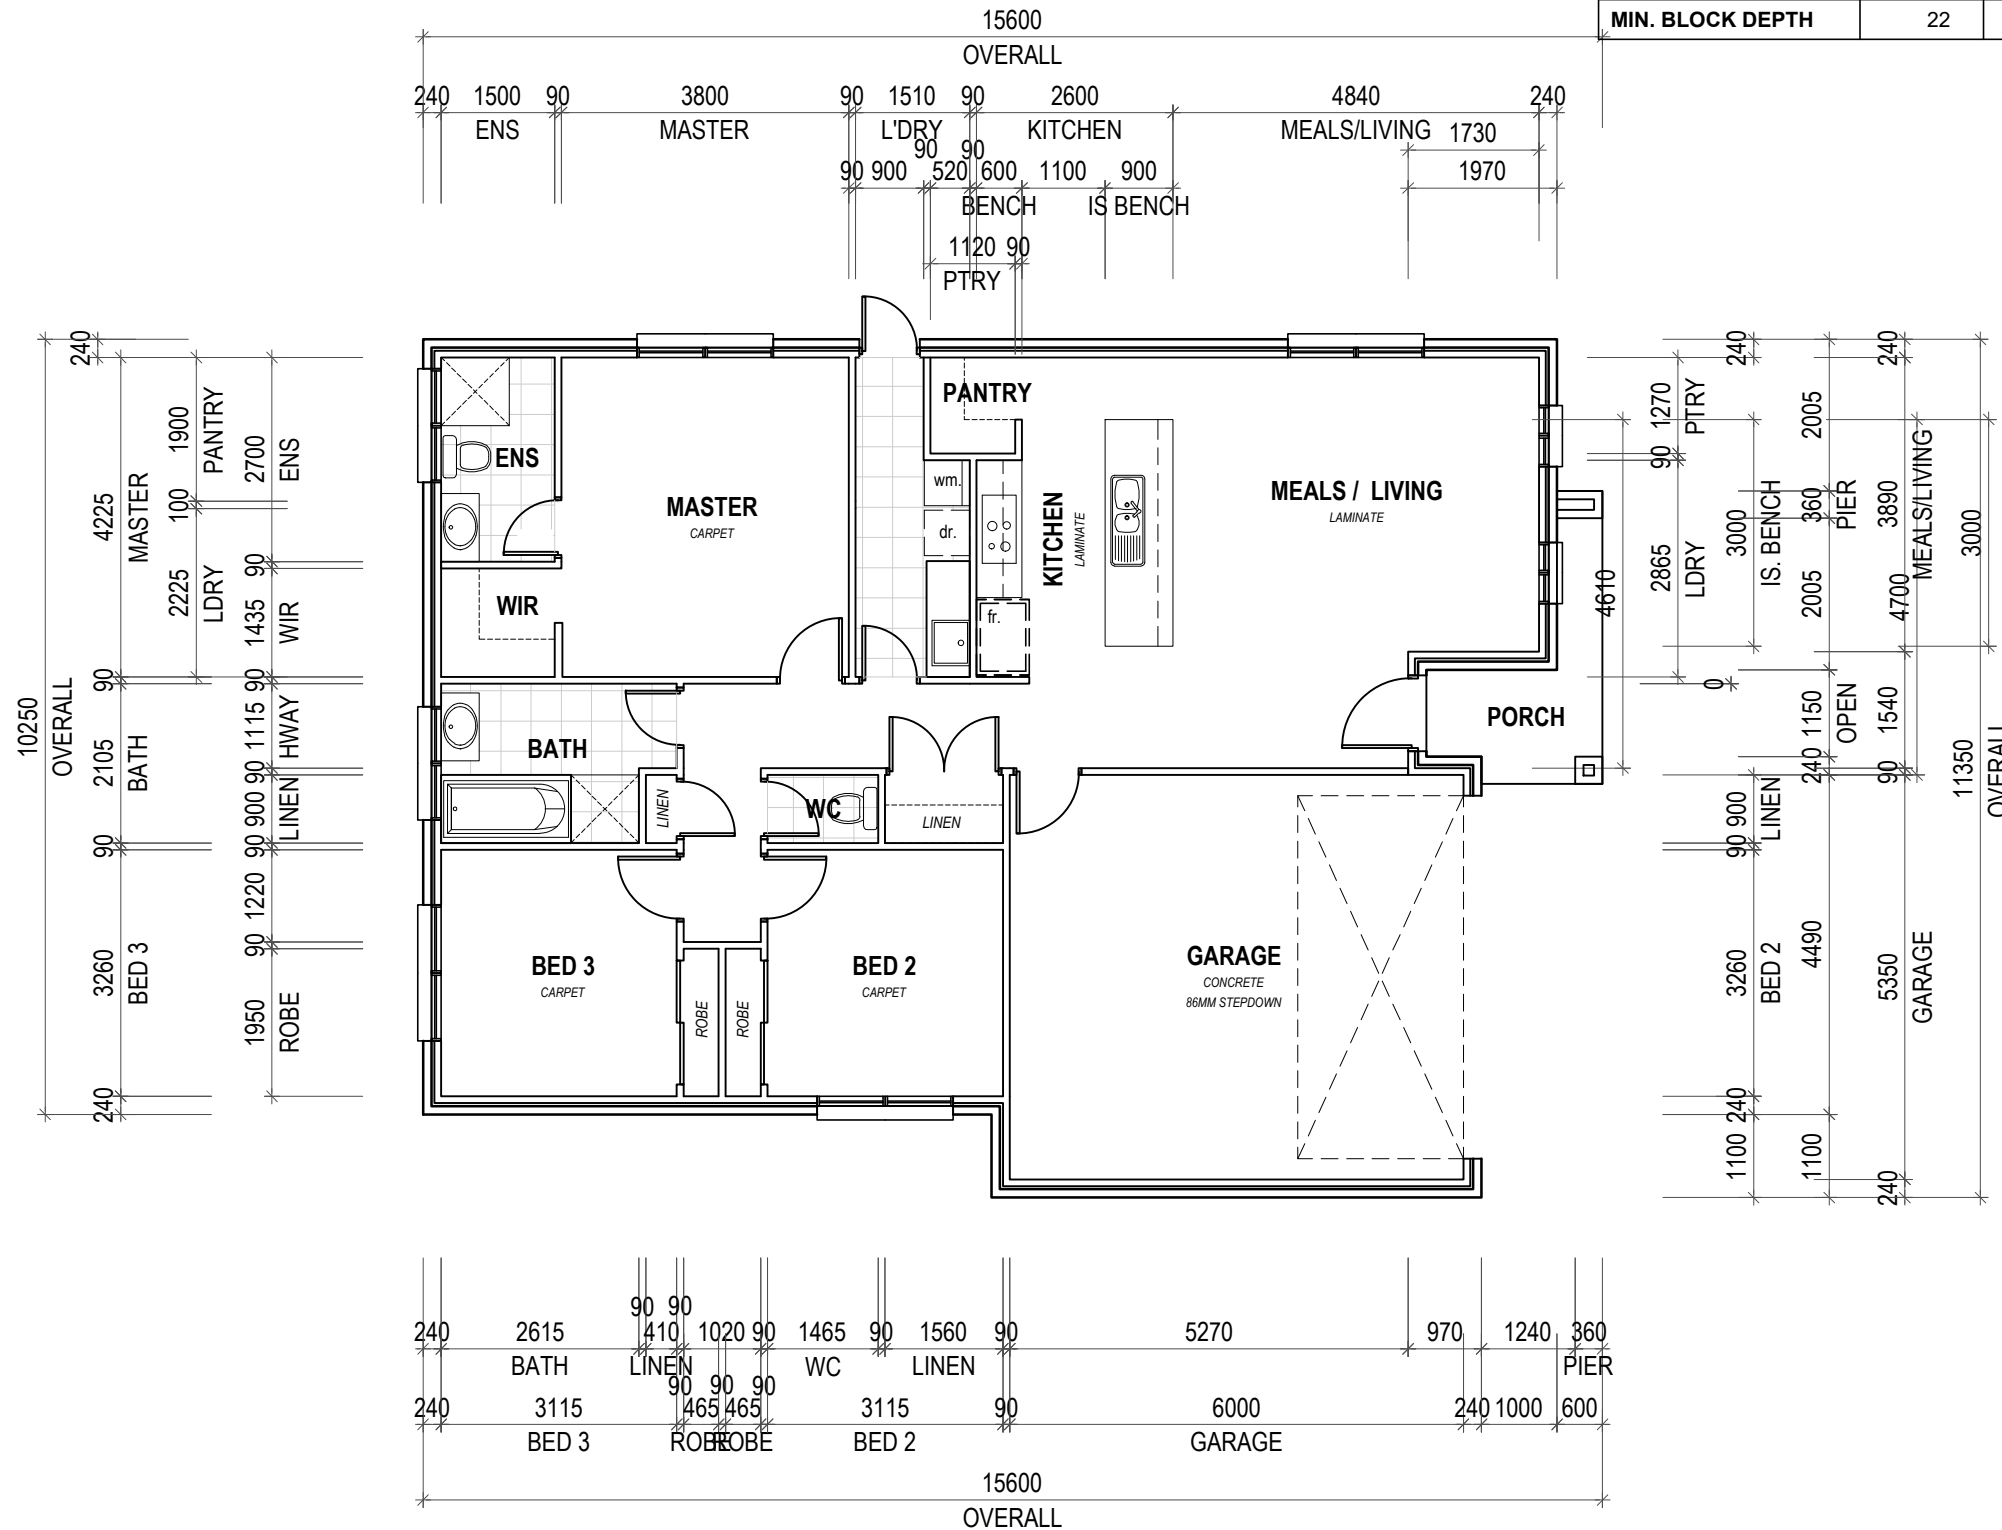

floor plan

scale 1:100

MBI Design - 17 sqr - 12.5 x 22